


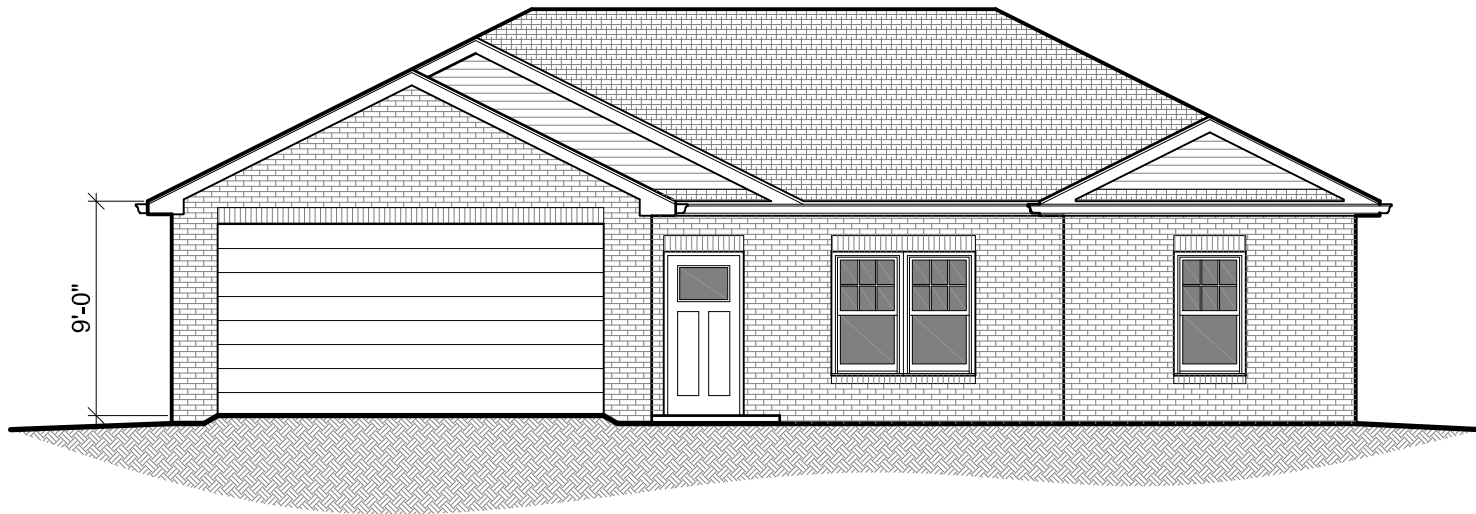

A FRONT ELEVATION
A3.1 SCALE: 1/8" = 1'-0"